


Ref:	Max Frank Pecavoid® Standard Details		
Drawing Title:	Pecavoid® Sloping slabs and ramp installations requirements		REV
			0
DRG No:	MFL-PECAV-014	Date:	SEPT 2017
		Scale:	NTS

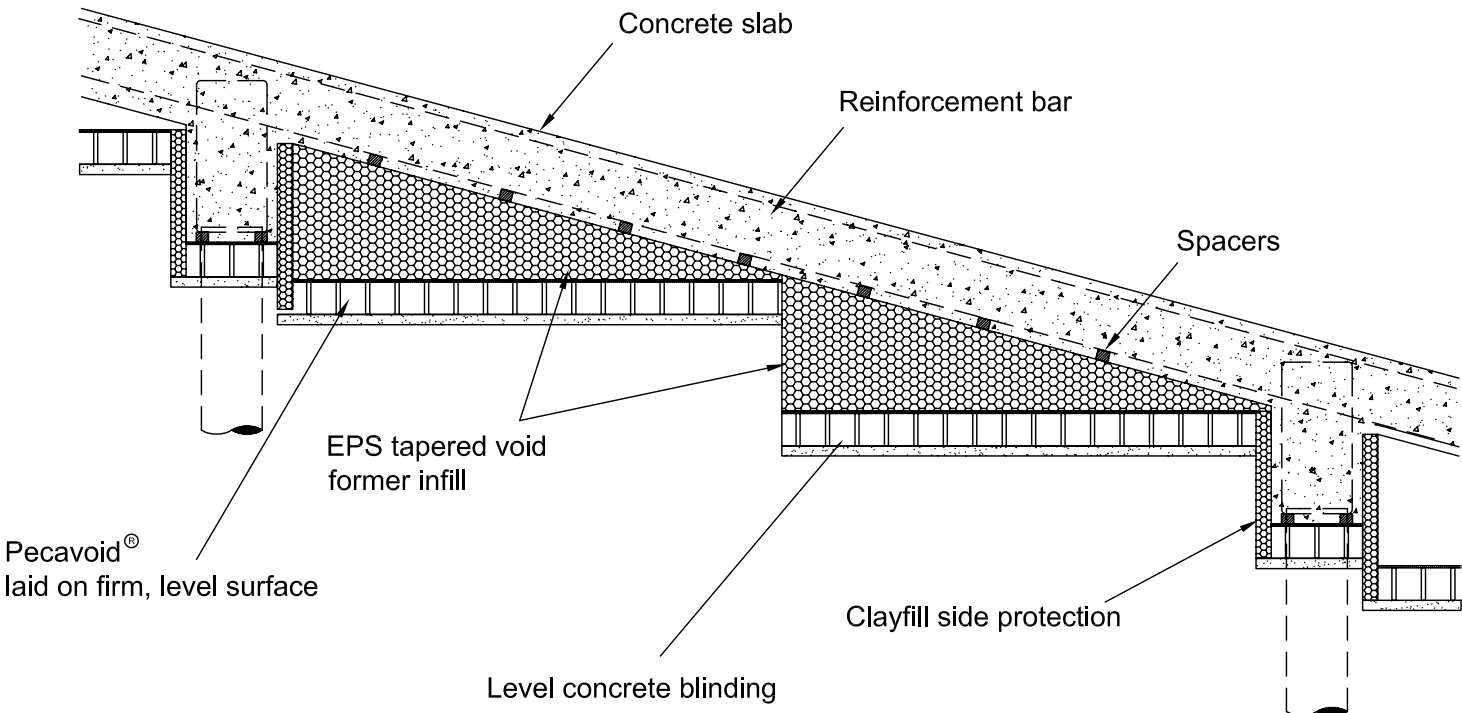

PRODUCT DEPTHS		
RDS	CL	HEAVE POTENTIAL
90	105	LOW
160	180	MEDIUM
225	255	HIGH

PECAVOID® FOR SLOPING SLABS AND RAMPS IN GROUND HEAVE SITUATIONS